


THE GREAT OUTDOOR EXPO 2026

Hall 1 & 2

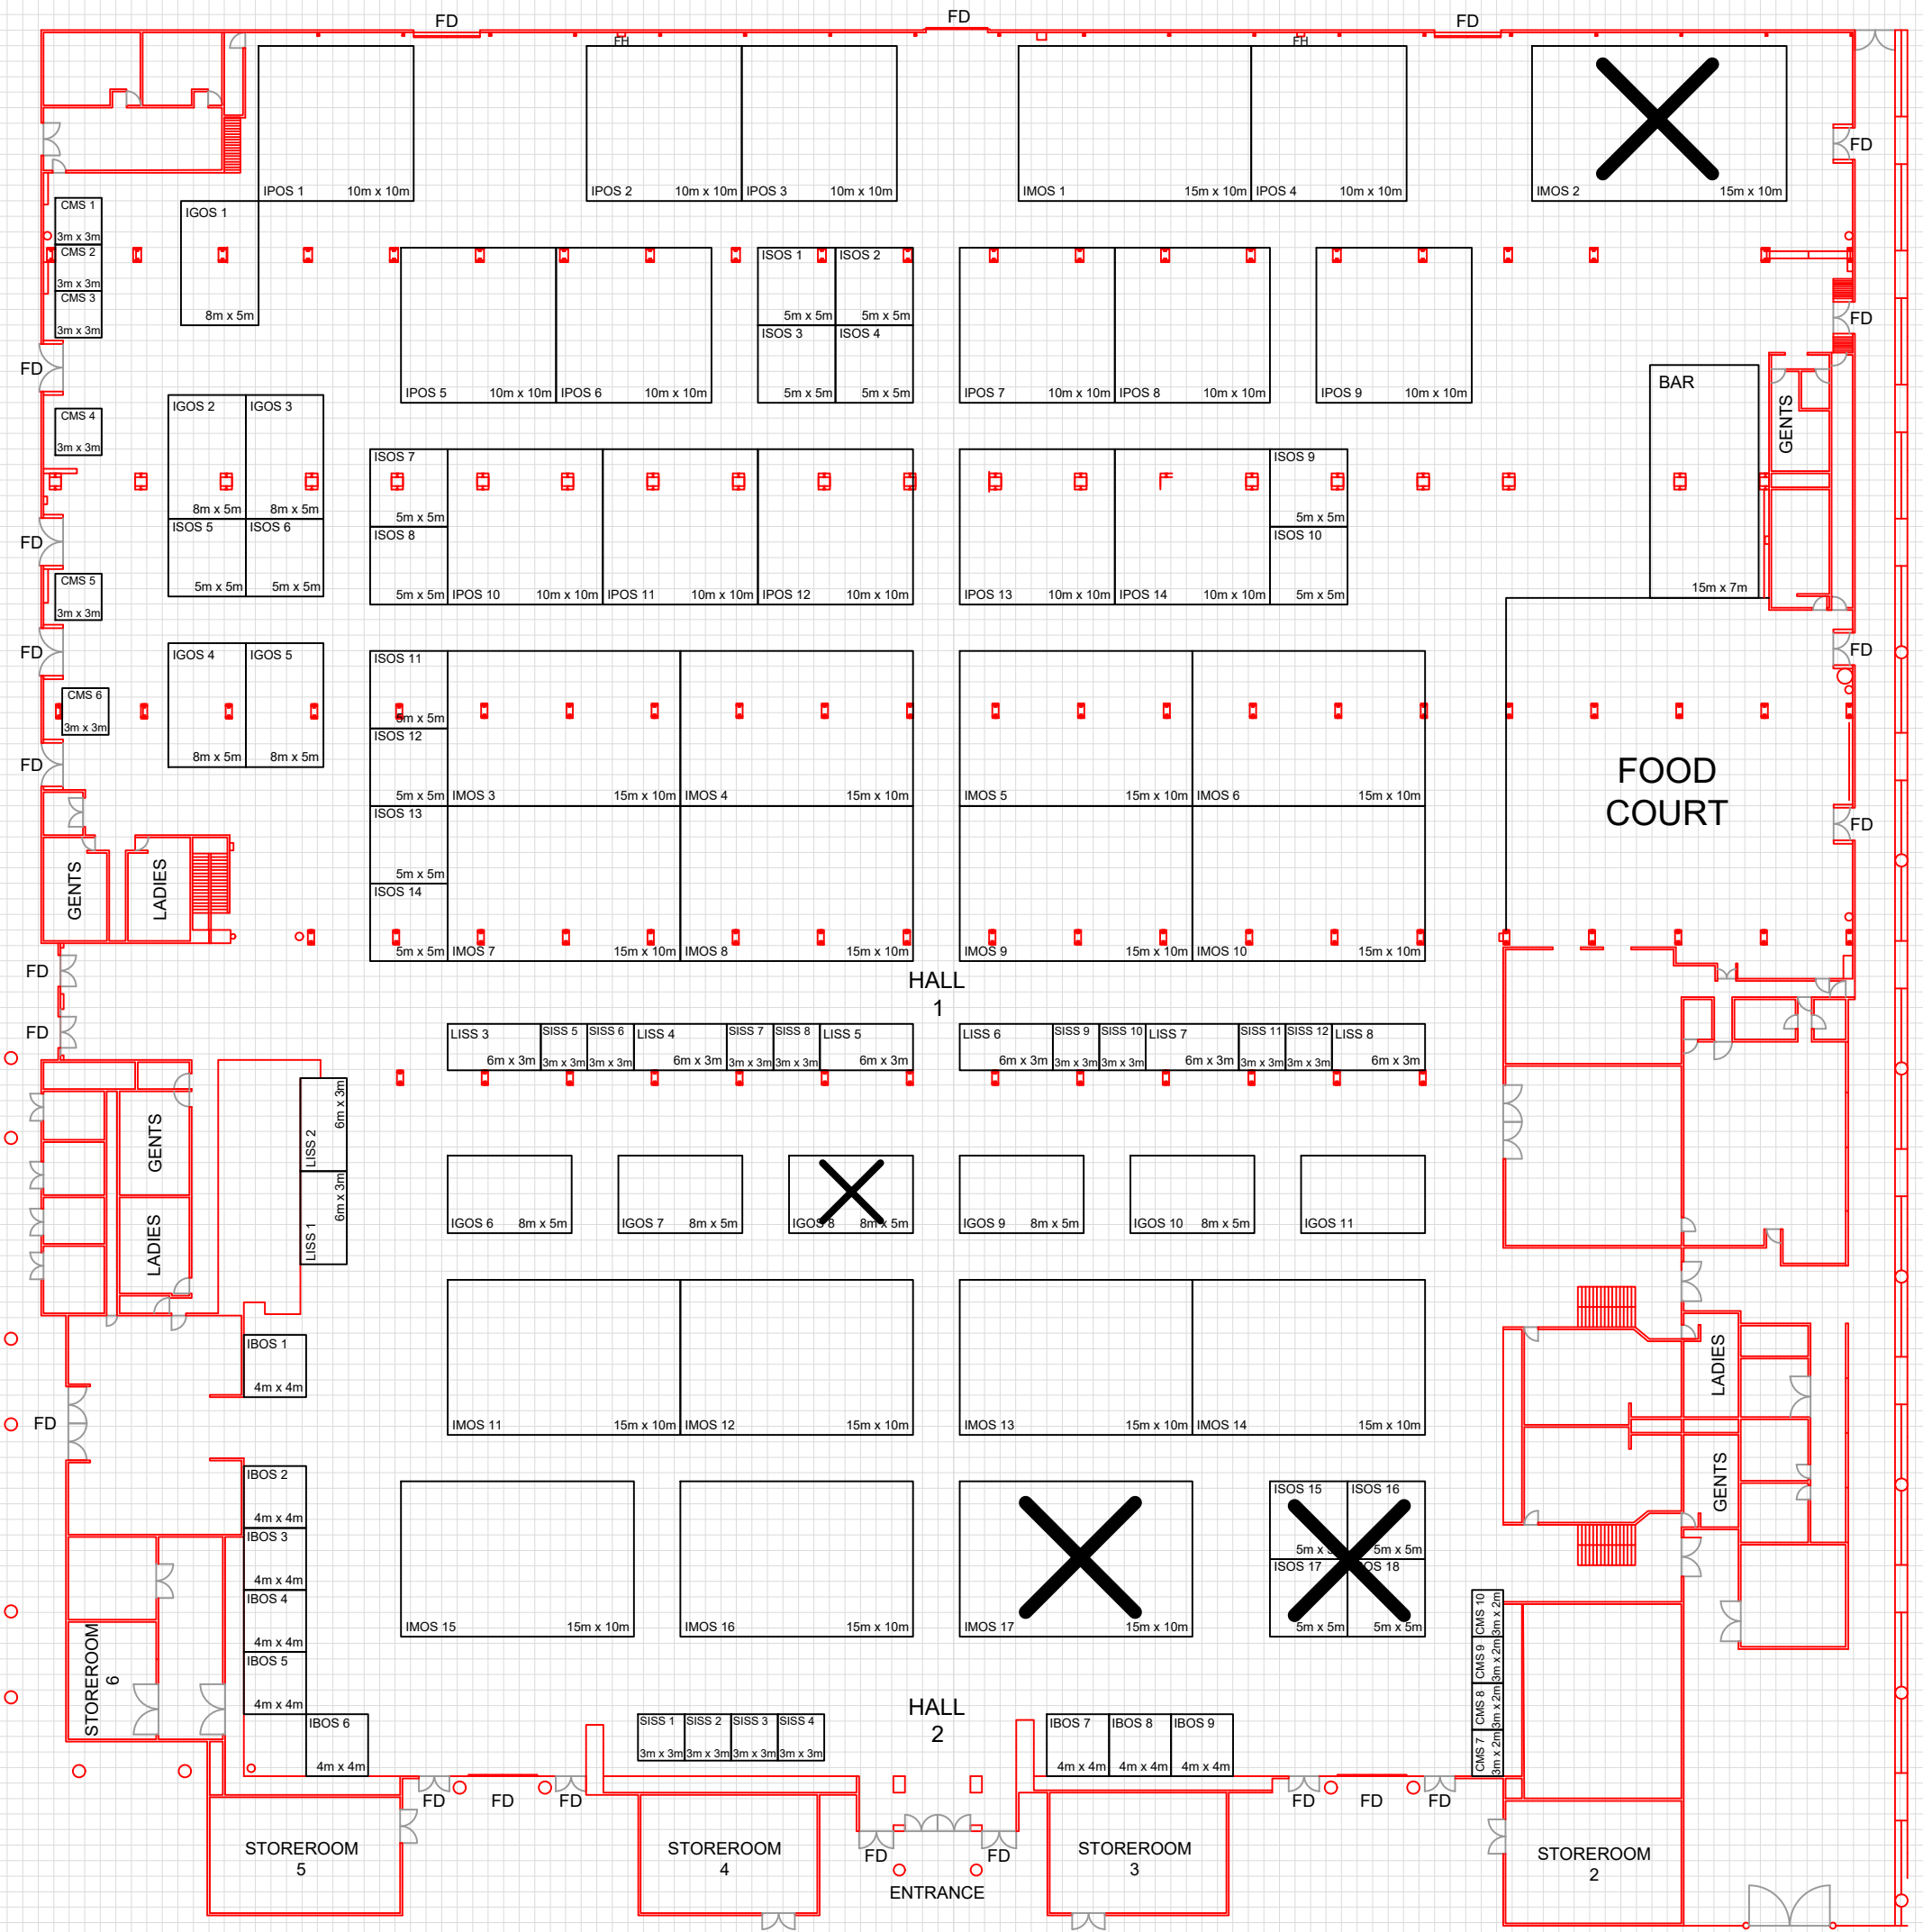

FLOOR PLAN

scale - 1:600

STAND SIZES & LABELS	Color	Label	Color	Label	Color	Label
SISS = 3m x 3m [26] (small indoor shell scheme)	●	IBOS = 4m x 4m [9] (indoor bronze open stand)	●	ISOS = 5m x 5m [18] (indoor silver open stand)	●	IGOS = 8m x 5m [11] (indoor gold open stand)
IPOS = 10m x 10m [14] (indoor platinum open stand)	●	IMOS = 15m x 10m [17] (indoor mega open stand)	●	LISS = 6m x 3m [8] (large indoor shell scheme)	●	CMS = 3m x 3m [6] = 3m x 2m [4] (crafts market stand)

Drawing: Floor plan layout
 Client : B-Active
 Event Coord.:
 Venue : Durban Exhibition Center
 Date: 2026.03.05
 Designer: Mali Khoza (074 856 6702)

REVISION		
DATE	REVISION NO.	DISCRIPTION

DISCLAIMER:
 The concept or floor plan in this presentation is subject to copyright laws for the protection of intellectual property rights. Please note that the distribution or copying of this concept or floor plan, to third parties, is prohibited.
 All dimensions, levels and relevant details are to be checked by foreman and production team and pre-built prior to production on site.
 All workmanship and production to be of the best quality and must apply with the SANS10400 regulations. All dimensions are to be used as per the drawings - no drawings are to be scaled otherwise.
 Any discrepancies on or about the project (on or off site) should be mentioned to the designer immediately before any alterations can be made.

